

# MUGNAINI

— SINCE 1989 —

## Masonry Assembled

MODEL: PRIMA 100 AOS

**BUILT-IN/INDOOR ENCLOSURE**

RESIDENTIAL WOOD FIRED OVEN

### CLEARANCES:

The oven shall be installed a minimum of 2" away from combustible material from back wall to oven and side wall to oven.

### VENTING:

The oven is direct vented with an 8" chimney pipe listed to the UL 103 HT standard. The chimney starts with an anchor plate and requires a minimum rise of 36" for the oven to properly draft. The Chimney must terminate to a UL listed spark arrestor installed 2' taller than any structure within a 10' radius. Venting is not included as it varies depending on installation requirements.

### FLOOR HEIGHT:

44 inches.

### SHELF:

Concrete shelf to be covered with granite or similar material. Exact dimensions subject to owners preference.

### UTILITIES:

No electricity or gas required.

### LISTINGS:

Mugnaini wood fired ovens are listed to the UL-737 Standard.


### NOTE:

The oven should be installed in accordance with all relevant local and national codes and in a manner acceptable to the authority having jurisdiction.

Progressive changes in technology and product development may necessitate changes to specifications without notice.



© COPYRIGHT 2012, Mugnaini Imports, Inc. May not be used without permission of copyright holder.

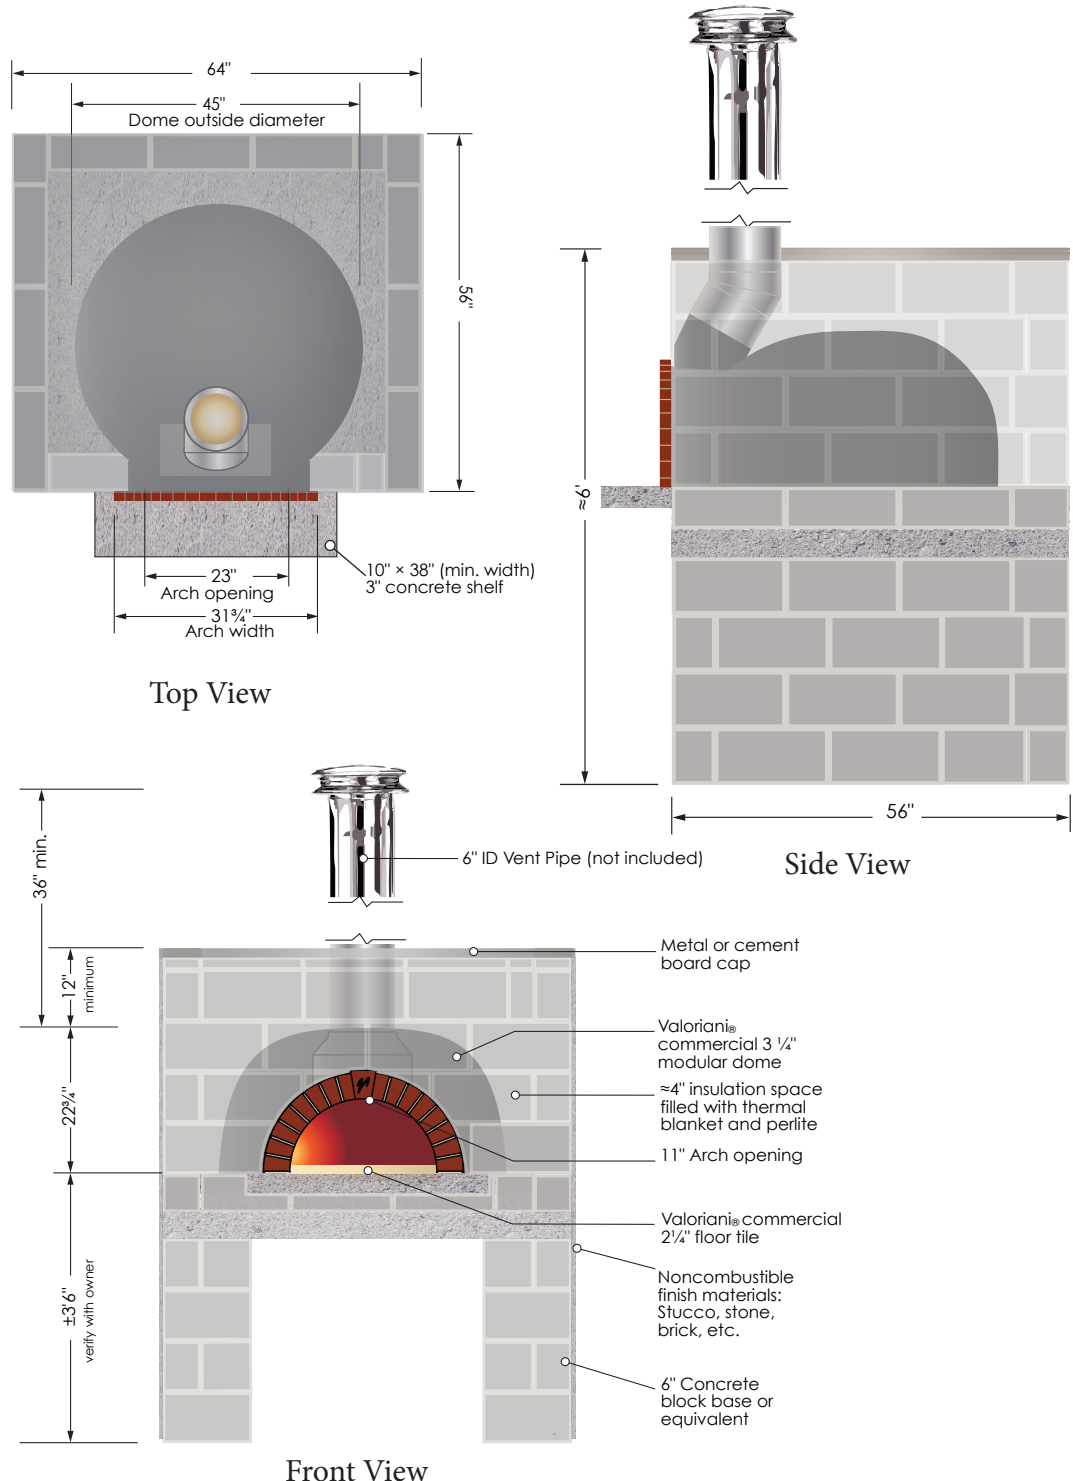

Mugnaini Imports, Inc. • 1530 Grove Street, Healdsburg, CA 95448  
 main: (707) 416-4106 • toll free: (888) 887-7206 • fax: (707) 857-7177  
 mugnaini.com • mugnaini@mugnaini.com